

# CONTOH GAMBAR KERJA



Dari denah, tampak, sampai detail potongan, semua gambar kerja kamu disiapkan Athalia Construction dalam satu paket terukur.

[WWW.ATHALIACONSTRUCTION.COM](http://WWW.ATHALIACONSTRUCTION.COM)



Alamat : Puspowarno Tengah  
IV, No 07, Semarang  
Telp. : 0812 5727 3977

PROJECT

PERENCANAAN RUMAH  
1 LANTAI

Location :

Client :

Notes :

Leader :

Drawing :

DENAH

Scale :

1:80

Project no : ATH-8  
Drawing no : 001

ARS-01



DENAH  
1:80



Alamat : Puspowarno Tengah  
IV, No 07, Senarag  
Telip. : 0812 5727 3977

PROJECT

PERENCANAAN RUMAH  
1 LANTAI

Location :

Client :

Notes :

Leader :

Drawing :


TAMPAK

Scale :

1:80

Project no : ATH-8  
Drawing no : 002

ARS-02

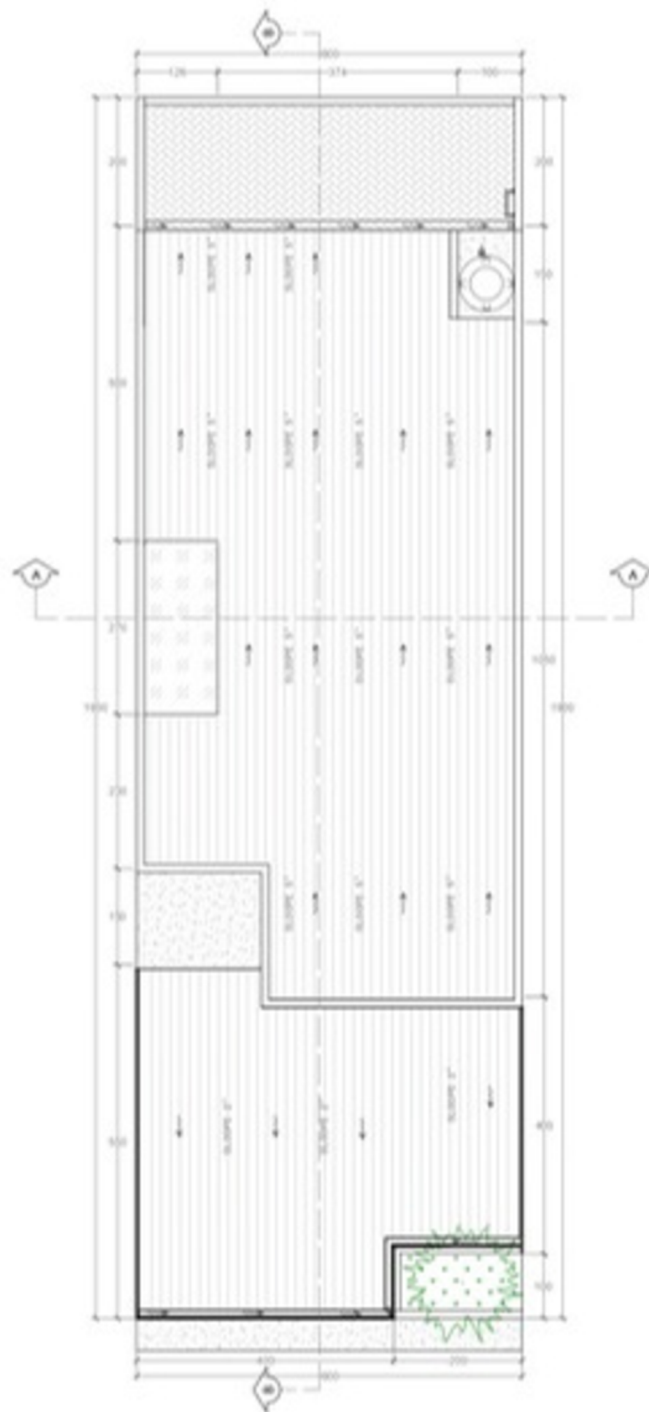

TAMPAK ATAS  
1:80



Alamat : Puspowarno Tengah  
IV, No 07, Semarang  
Telp. : 0812 5227 3977

PROJECT

PERENCANAAN RUMAH  
1 LANTAI

Location :

Client :

Notes :

Leader :

Drawing :

TAMPAK

Scale :


1:50

Project no : ATH-8  
Drawing no : 003

ARS-03



TAMPAK DEPAN  
1:50

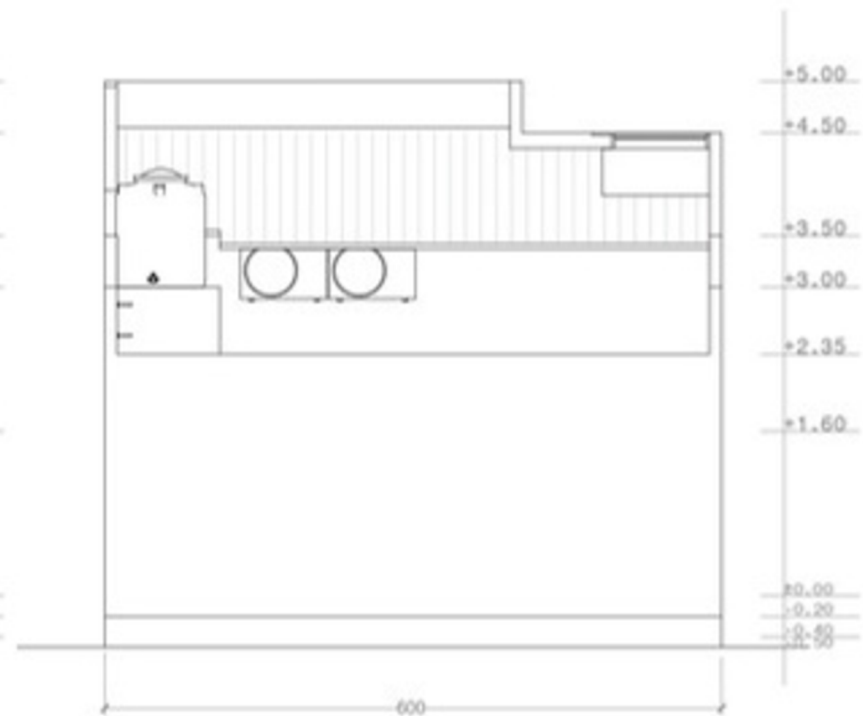

TAMPAK BELAKANG  
1:50



Alamat : Puspowarno Tengah  
IV, No 07, Semarang  
Telp. : 0812 5727 3977

PROJECT

PERENCANAAN RUMAH  
1 LANTAI

Location :

Client :

Notes :

Leader :

Drawing :


TAMPAK

Scale :


1:80

Project no : ATH-8  
Drawing no : 005

ARS-04

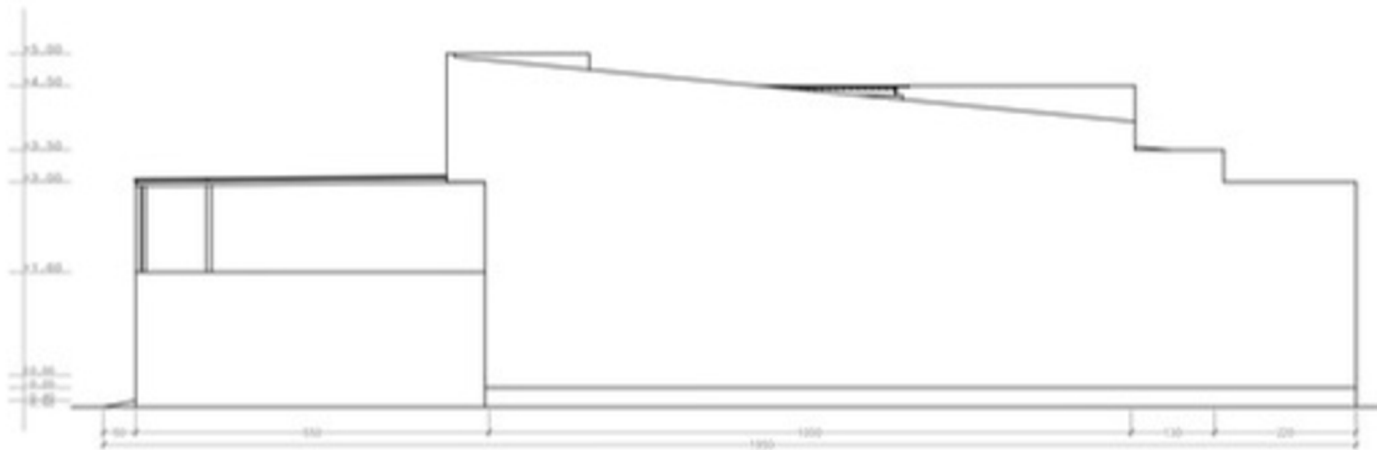

TAMPAK SAMPING KANAN  
1:80

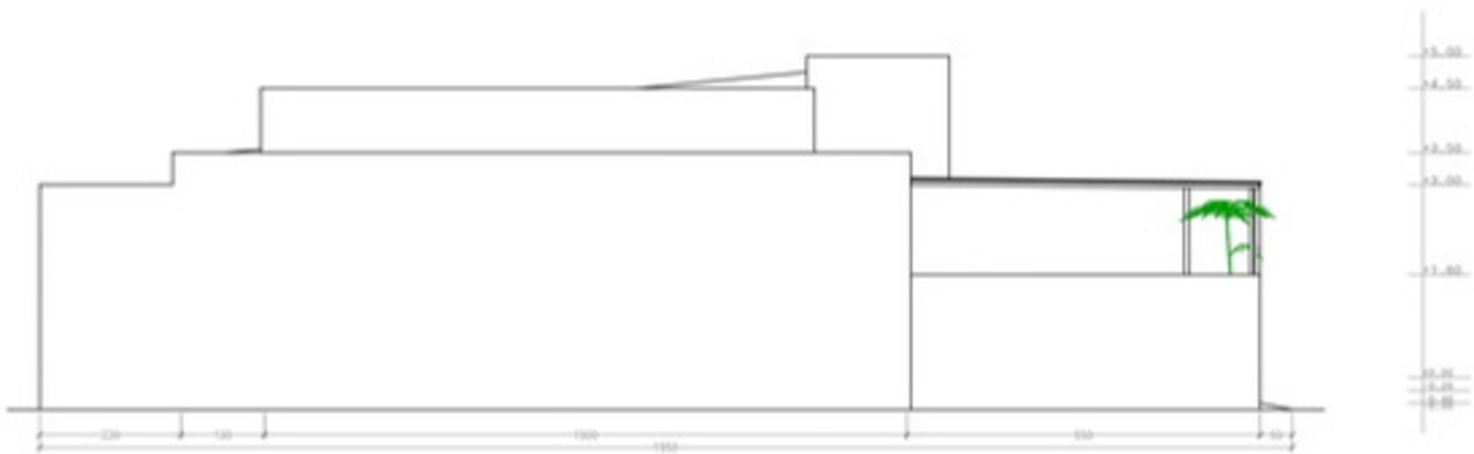

TAMPAK SAMPING KIRI  
1:80



Alamat : Puspowarno Tengah  
IV, No 07, Semarang  
Telp. : 0812 5727 3977

PROJECT

PERENCANAAN RUMAH  
1 LANTAI

Location :

Client :

Notes :

Leader :

Drawing :


POTONGAN A-A

Scale :

1:40

Project no : ARS-05  
Drawing no : 007

ARS-05

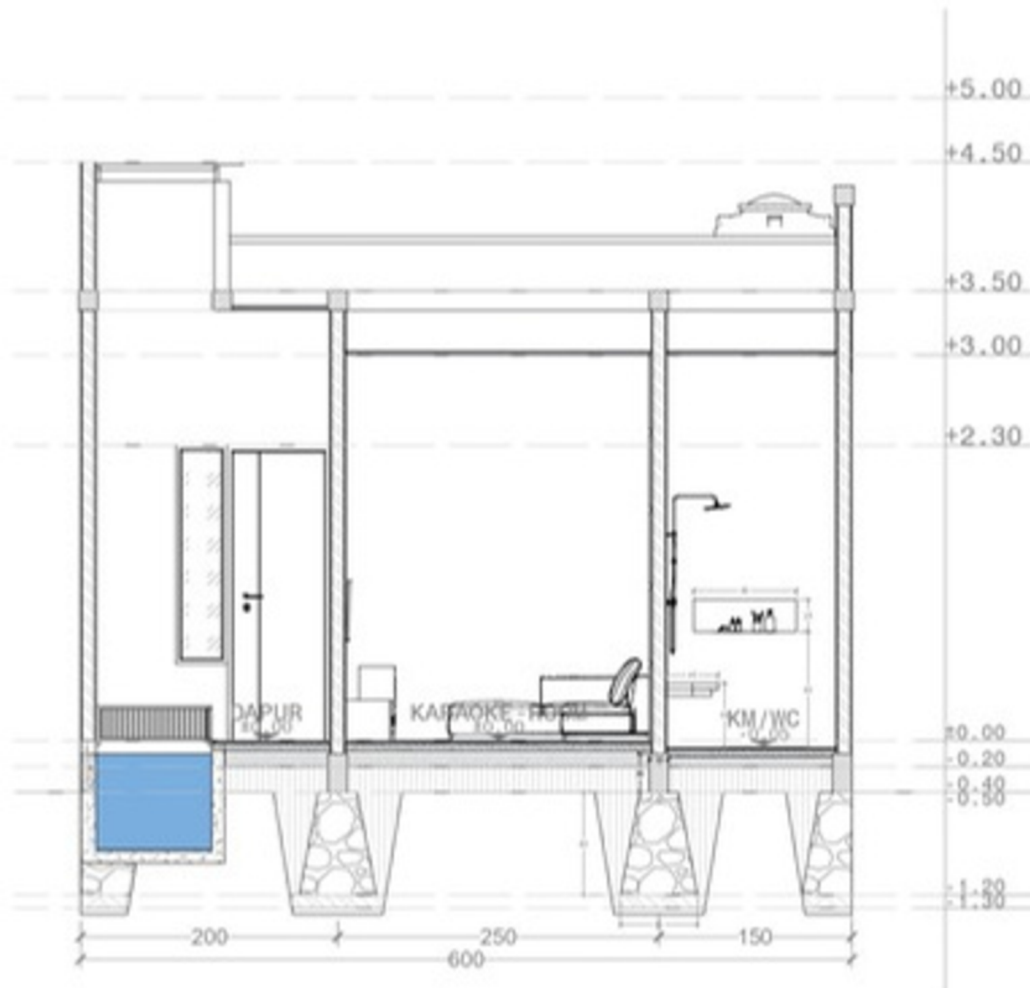

POTONGAN A-A  
1:40



Alamat : Puspowarno Tengah  
IV, No 07, Semarang  
Telp. : 0812 5727 3977

PROJECT

PERENCANAAN RUMAH  
1 LANTAI

Location :

Client :

Notes :

Leader :

Drawing :


POTONGAN B-B

Scale :

1:80

Project no : ATH-6  
Drawing no : 008

ARS-06

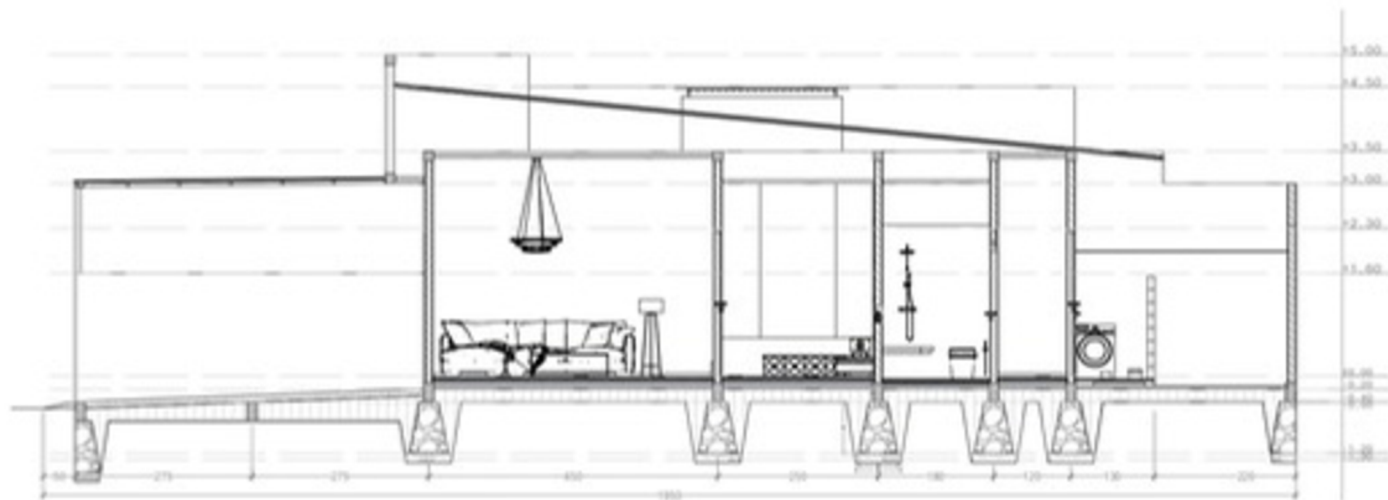

POTONGAN B-B  
1:80



Alamat : Puspowarno Tengah  
IV, No 07, Semarang  
Telp. : 0812 5727 3977

**PROJECT**

**PERENCANAAN RUMAH  
1 LANTAI**

Location :

Client :

Notes :

Leader :

Drawing :

DENAH KUSEN

Scale :

1:80

Project no : ATH-8  
Drawing no : 009

**ARS-07**



**DENAH KUSEN**  
1:80

PROJECT

PERENCANAAN RUMAH  
1 LANTAI

Location :

Client :

Notes :

Leader :

Drawing :


DETAIL PINTU - JENDELA

Scale :


1:30

Project no : ATH-8  
Drawing no : 010

ARS-08

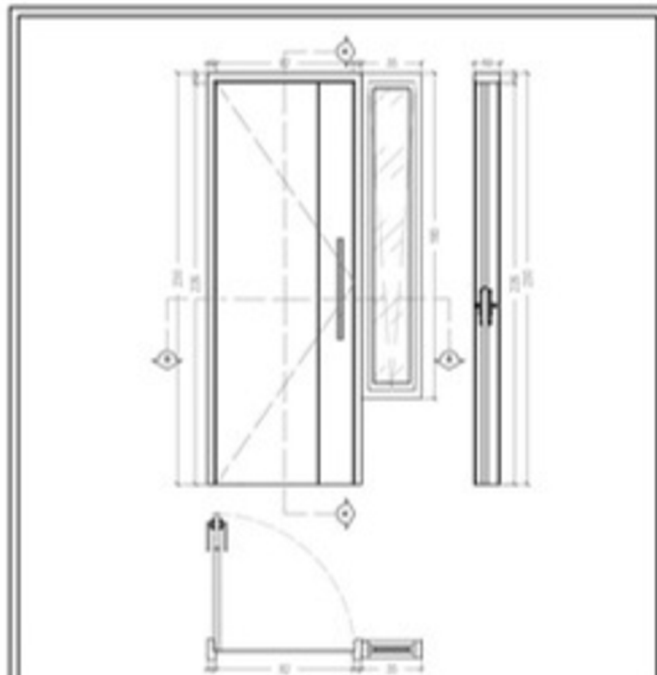

KODE	P11	JUMLAH : 1
KUSEN	ALUMINIUM, WARNA HITAM UK. 4"	PANJANG : 9.8 m
KACA	TERBAL 5 mm	Uk : 27x172 cm
DAUN JENDELA	FRAME ALUMINIUM	Uk : 35x180 cm
ENOSSEL JENDELA	ENOSSEL JENDELA SIKU / CASEMENT	JUMLAH : 2 P50
AKSESORIS	RAMBUNCI, KARET TATAKAN	
DAUN PINTU	5_Plan ABS Door Fortofolla_Type E / Warna 50	Uk : 82x226 cm
ENOSSEL PINTU	BUTTERFLY HINGE	JUMLAH : 2 P50
AKSESORIS	Evenoh Pull Handle Hitam 1 09-BL	JUMLAH : 1 SET

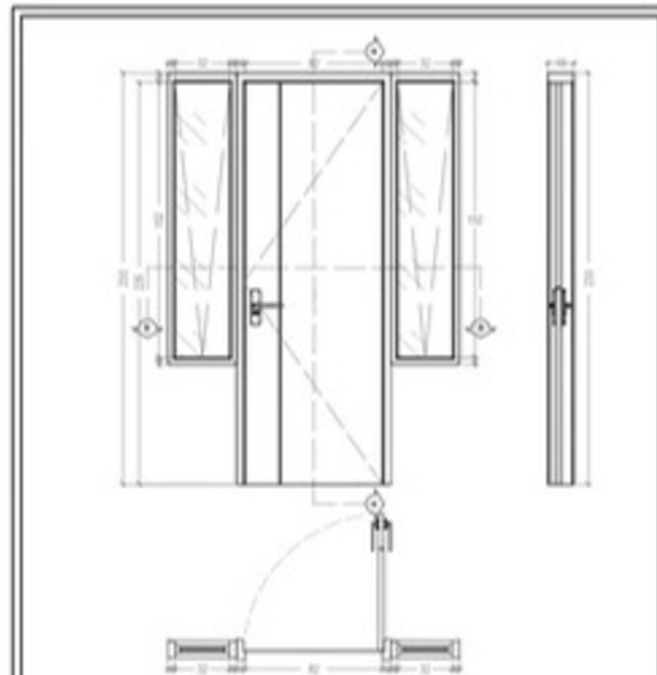

KODE	P12	JUMLAH : 1
KUSEN	ALUMINIUM, WARNA HITAM UK. 4"	PANJANG : 10.3 m
KACA	TERBAL 5 mm	Uk : 2x32x152 cm
DAUN JENDELA	FRAME ALUMINIUM	Uk : 2x40x160 cm
ENOSSEL JENDELA	ENOSSEL JENDELA SIKU / CASEMENT	JUMLAH : 4 P50
AKSESORIS	RAMBUNCI, KARET TATAKAN	
DAUN PINTU	ENGINEERING DOOR - FINISH HPLFI X0142	Uk : 82x226 cm
ENOSSEL PINTU	BUTTERFLY HINGE	JUMLAH : 2 P50
AKSESORIS	HANDLE PINTU PLATE, WARNA SILVER	JUMLAH : 1 SET

PROJECT

PERENCANAAN RUMAH  
1 LANTAI

Location :

Client :

Notes :

Leader :

Drawing :


DETAIL PINTU - JENDELA

Scale :


1:20

Project no : ATH-8  
Drawing no : 011

ARS-09

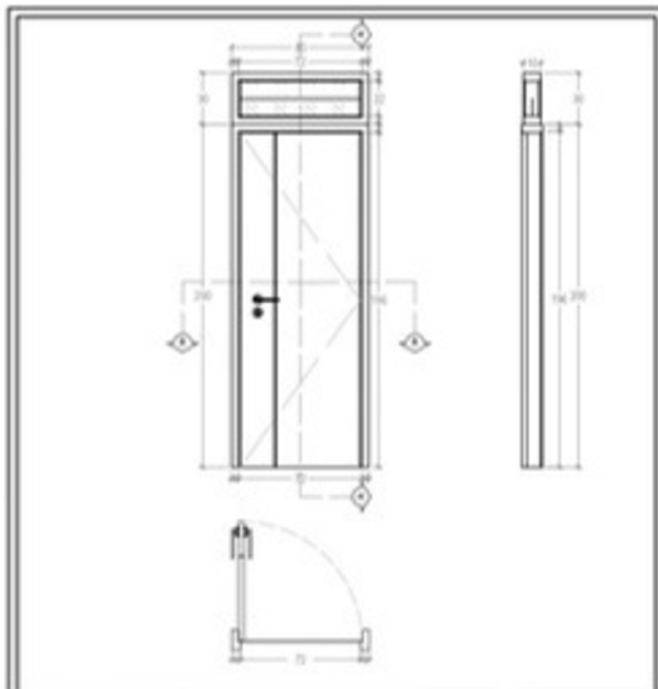

KODE	P93	JUMLAH : 3
KUSEN	ALUMINIUM, WARNA HITAM UK. 4"	PANJANG : 6.2 m'
KACA	TEBAL 3 mm	Uk : 22x72 cm
DAUN JENDELA	FRAME ALUMINIUM	Uk : 30x30 cm
ENGSEL JENDELA	-	-
AKSESORIS	RAMBUNCI, KARET TATAPAN	
DAUN PINTU	PINTU UPVC WARNA ABU-ABU	Uk : 72x196 cm
ENGSEL PINTU	BUTTERFLY HINGE	JUMLAH : 2 PISG
AKSESORIS	HANDLE PINTU PLATE, WARNA SILVER	JUMLAH : 1 SET

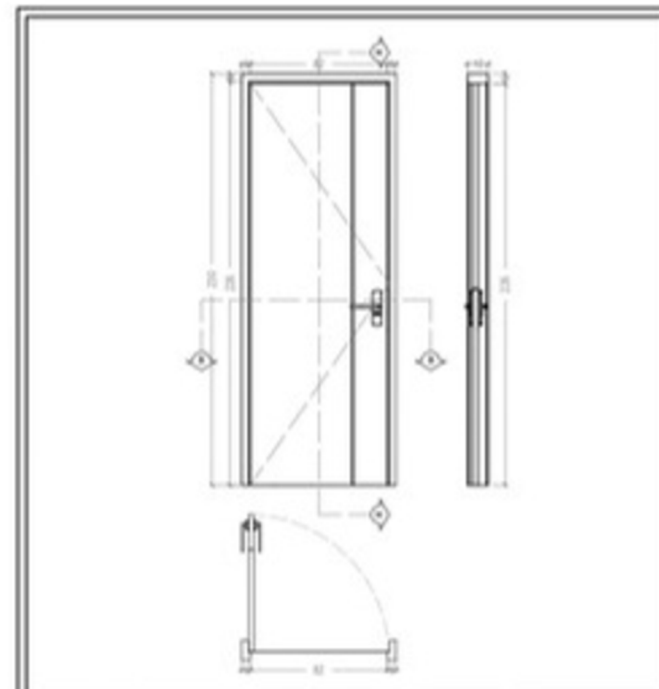

KODE	P1	JUMLAH : 3
KUSEN	ALUMINIUM, WARNA HITAM UK. 4"	PANJANG : 5.6 m'
KACA	-	
DAUN PINTU	ENGINEERING DOOR - WPC U025-C006	Uk : 82X230 cm
ENGSEL	BUTTERFLY HINGE	JUMLAH : 2 PISG
AKSESORIS	HANDLE PINTU PLATE, WARNA SILVER	JUMLAH : 1 SET

DETAIL KUSEN DAN PINTU  
1:30

PROJECT

PERENCANAAN RUMAH  
1 LANTAI

Location :

Client :

Notes :

Leader :

Drawing :


DETAIL PINTU - JENDELA

Scale :


1:30

Project no : ATH-B  
Drawing no : 011

ARS-10

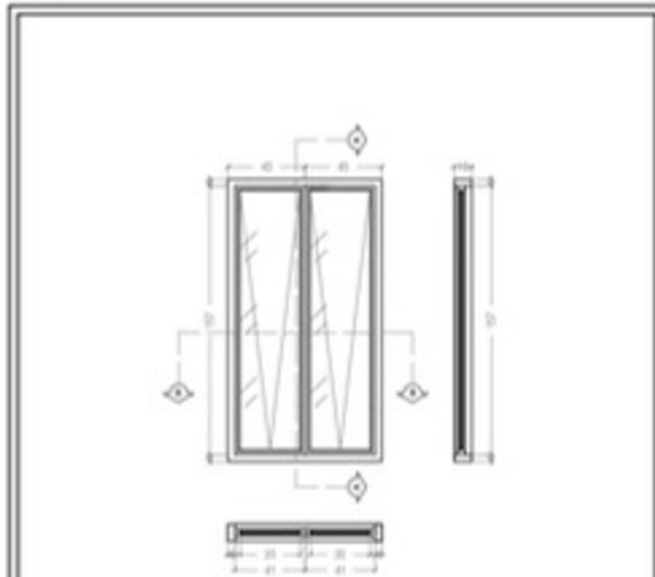

KODE	J1	JUMLAH : 2
KUSEN	ALUMINIUM, WARNA HITAM UK. 4"	PANJANG : 5.1 m'
KACA	KACA 5 mm	Uk : 35X157 cm
RANGKA	ALUMINIUM, WARNA HITAM UK. 3"	Uk : 45X165 cm
ENGSEL	BUTTERFLY HINGE	JUMLAH : 4 PIS
AKSESORIS	HANDLE JENDELA PLATE, WARNA SILVER	JUMLAH : 2 SET

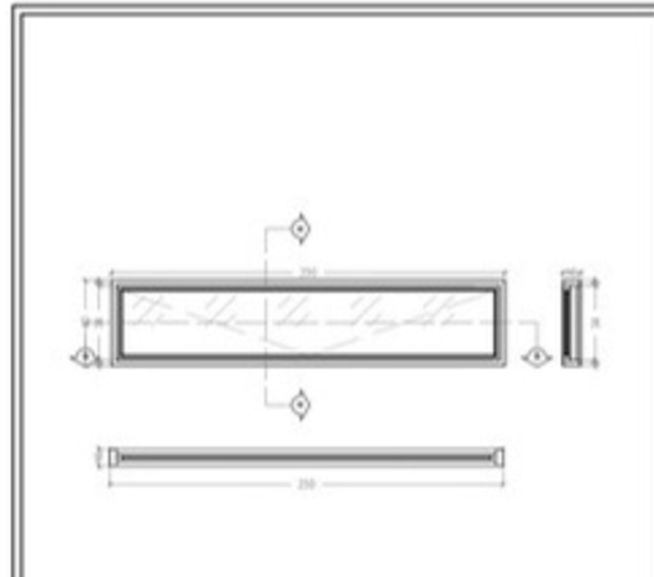

KODE	J2	JUMLAH : 1
KUSEN	ALUMINIUM, WARNA HITAM UK. 3"	PANJANG : 5.4 m'
KACA	KACA ES 5 mm	Uk : 28X213 cm
RANGKA	ALUMINIUM, WARNA HITAM UK. 3"	Uk : 34X224 cm
ENGSEL	BUTTERFLY HINGE	JUMLAH : 2 PIS
AKSESORIS	HANDLE JENDELA PLATE, WARNA SILVER	JUMLAH : 1 SET

DETAIL JENDELA  
1:50



Alamat : Puspawarno Tengah  
IV, No 07, Semarang  
Telp. : 0812 5727 3977

PROJECT

PERENCANAAN RUMAH  
1 LANTAI

Location :

Client :

Notes :

Leader :

Drawing :



DETAIL PAGAR

Scale :

1:25

Project no : ATH-8  
Drawing no : 013

ARS-11

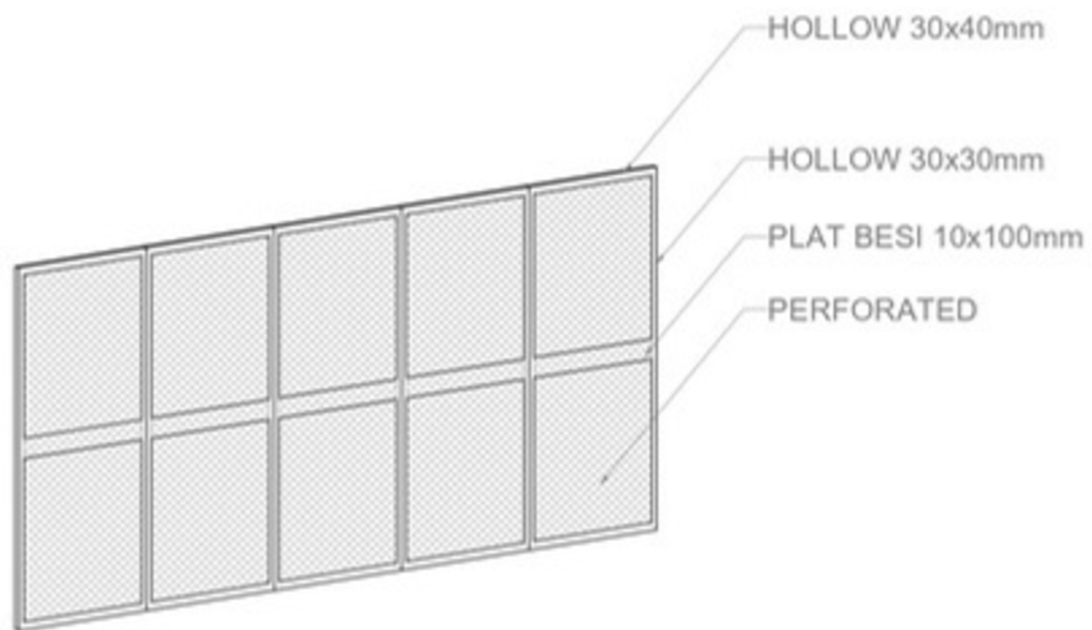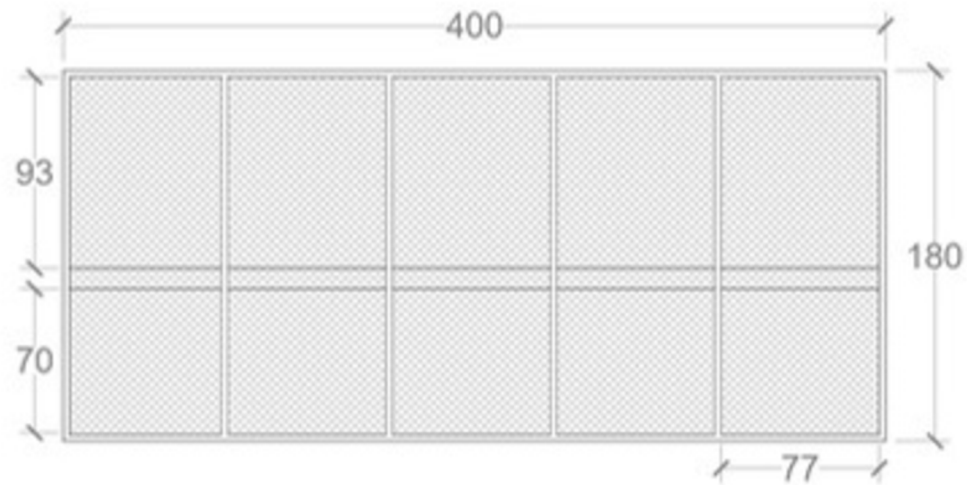

DETAIL PAGAR  
1:25

PROJECT

PERENCANAAN RUMAH  
 1 LANTAI

Location :

Client :

Notes :

Leader :

Drawing :

DETAIL KOLAM

Scale :

1:20

Project no : ATH-8  
 Drawing no : 014

ARS-13




DETAIL RAILING KOLAM  
 1:20



a




DETAIL TANGGA SERVICE  
 1:20

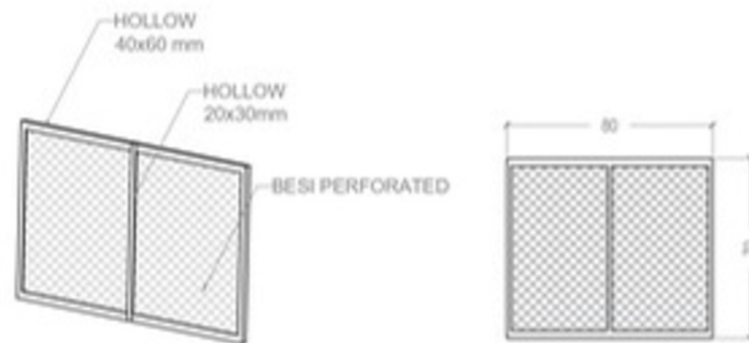


DETAIL PINTU PARTISI  
 1:20

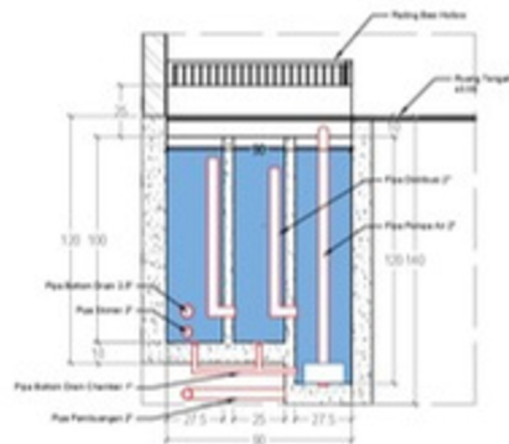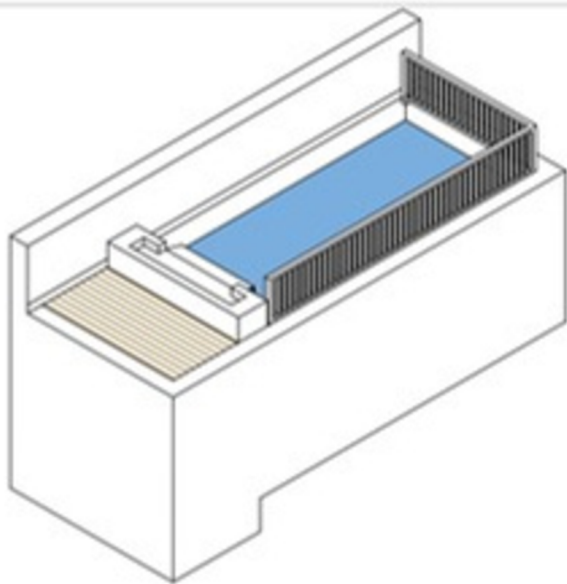

POTONGAN B-B  
1:25

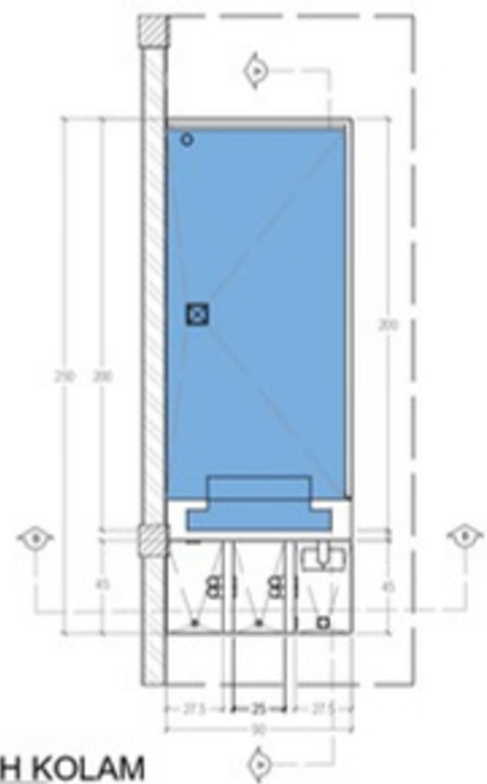

DENAH KOLAM  
1:25

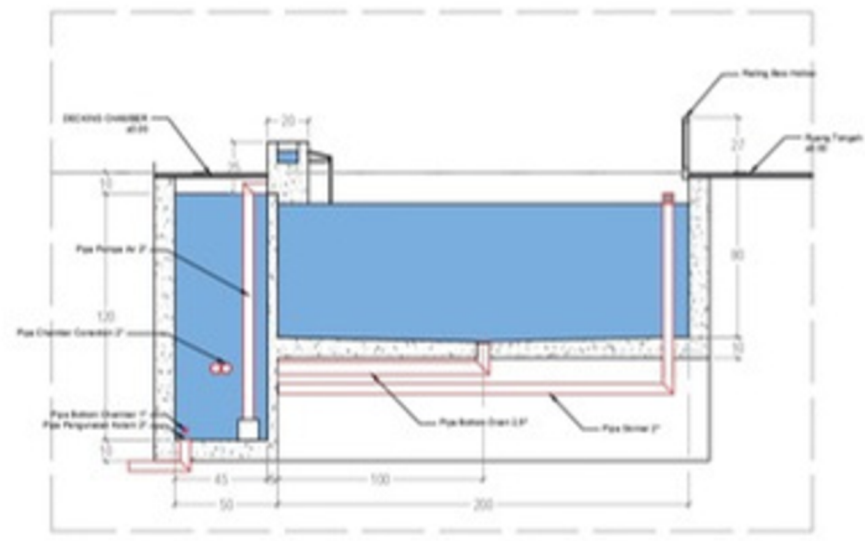

POTONGAN A-A  
1:25



Alamat : Puspowarno Tengah  
IV, No 07, Semarang  
Telp. : 0812 5727 3977

PROJECT  
  
PERENCANAAN RUMAH  
1 LANTAI

Location :

Client :

Notes :

Leader :

Drawing :

DETAIL KOLAM


Scale :

1:25


Project no : ATH-8  
Drawing no : 014

ARS-14




Tipe Sloof	SLOOF 11 x 30 cm	
Gambar Detail		
Area Penulangan	TUMPAK	LAPANGAN
Pelangan Longitudinal	4D10	4D10
Pelangan Sengkalang	2E402 04 10	2E402 04 30
Mutu Beton	K-20	


DETAIL SLOOF  
1:25

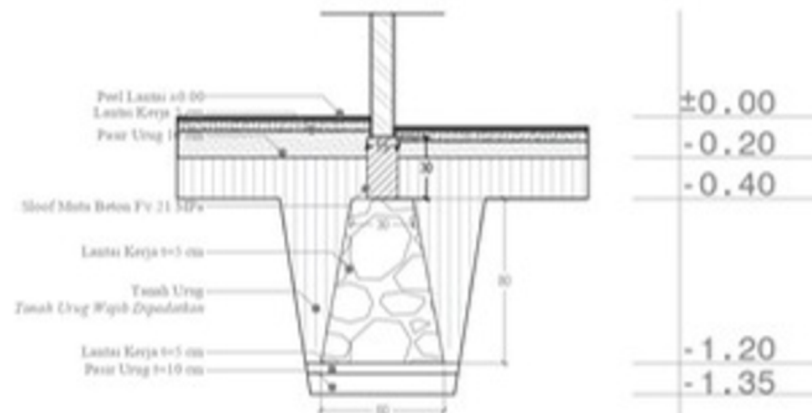

DETAIL PONDASI LAJUR  
1:25

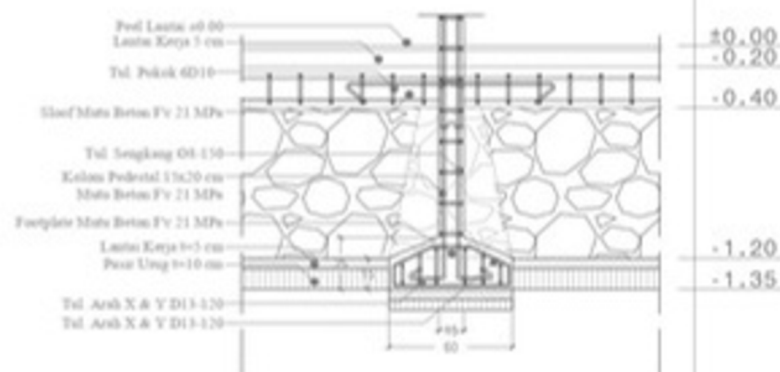

DETAIL PONDASI FOOTPLATE  
1:25

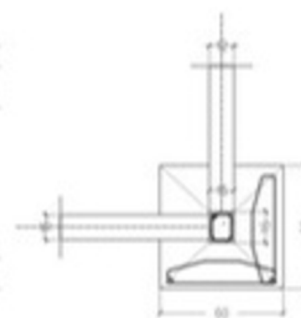



Alamat : Puspowarno Tengah  
IV, No 07, Semarang  
Telp. : 0812 5727 3977

PROJECT

PERENCANAAN RUMAH  
1 LANTAI

Location :

Client :

Notes :

Leader :

Drawing :


DENAH KOLOM & BALOK

Scale :

1:80

Project no : ATH-8  
Drawing no : 018

STR-03

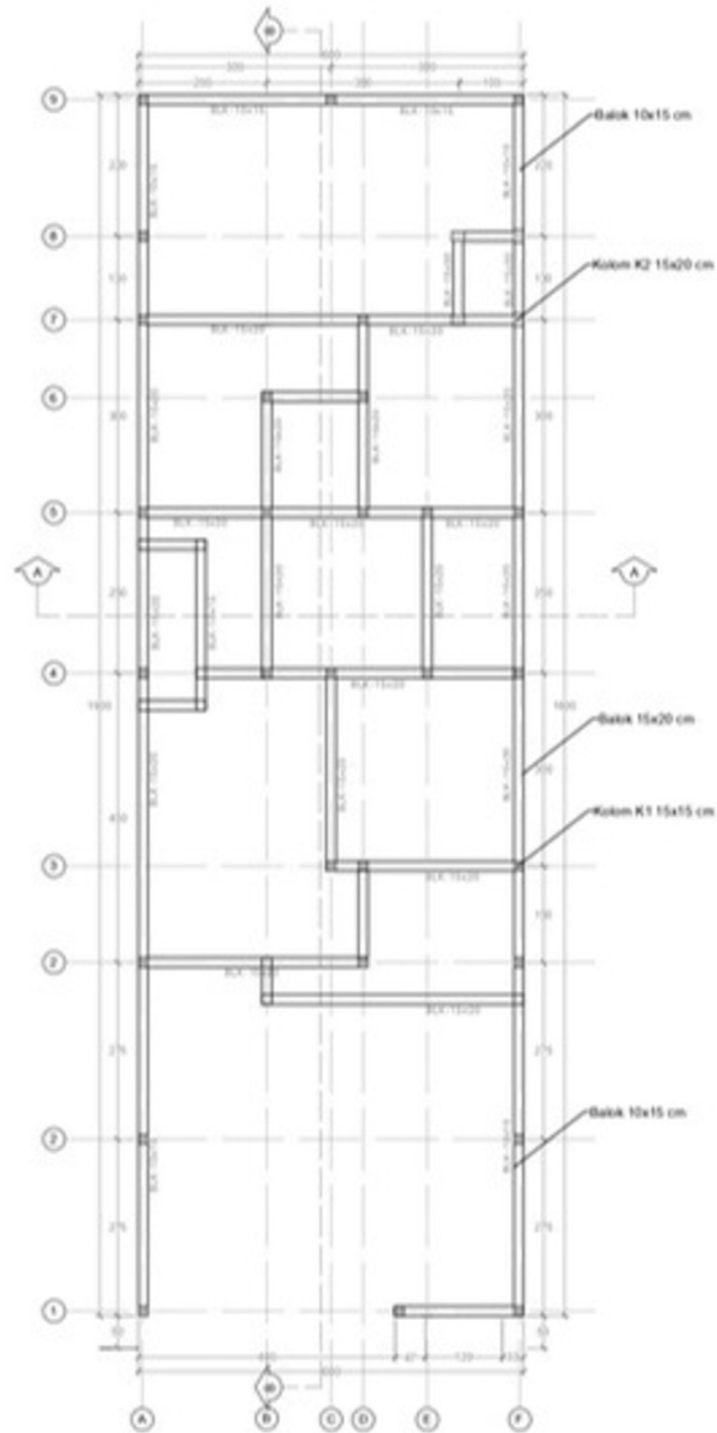

DENAH KOLOM & BALOK  
1:80

PROJECT

PERENCANAAN RUMAH  
1 LANTAI

Location :

Client :

Notes :

Leader :

Drawing :

DETAIL KOLOM & BALOK

Scale :



1:25

Project no : ATH-8  
Drawing no : 019

STR-04

TYPE KOLOM	K1 - KOLOM 11 x 17 cm	
GAMBAR DETAIL		
AREA PENYALANGAN	TUMPUAN	LAPANGAN
TULANGAN LONGITUDINAL	4D19	4D19
TULANGAN SENGKANG	2 KAD 06.170	2 KAD 06.170
MUTU BETON	K-225	

TYPE KOLOM	K2 - KOLOM 11 x 24 cm	
GAMBAR DETAIL		
AREA PENYALANGAN	TUMPUAN	LAPANGAN
TULANGAN LONGITUDINAL	4D19	4D19
TULANGAN SENGKANG	2 KAD 06.170	2 KAD 06.170
MUTU BETON	K-225	

TYPE BALOK	B1 - BALOK 17 x 30 cm	
GAMBAR DETAIL		
AREA PENYALANGAN	TUMPUAN	LAPANGAN
TULANGAN LONGITUDINAL	4D19	4D19
TULANGAN SENGKANG	2 KAD 06.170	2 KAD 06.300
MUTU BETON	K-225	

TYPE BALOK	B2 - BALOK 11 x 24 cm	
GAMBAR DETAIL		
AREA PENYALANGAN	TUMPUAN	LAPANGAN
TULANGAN LONGITUDINAL	4D19	4D19
TULANGAN SENGKANG	2 KAD 06.170	2 KAD 06.300
MUTU BETON	K-225	

TYPE BALOK	B3 - BALOK LATEX 10 x 17 cm	
GAMBAR DETAIL		
AREA PENYALANGAN	TUMPUAN	LAPANGAN
TULANGAN LONGITUDINAL	4D19	4D19
TULANGAN SENGKANG	2 KAD 06.170	2 KAD 06.300
MUTU BETON	K-200	

DETAIL KOLOM & BALOK  
1:25

PROJECT

PERENCANAAN RUMAH  
1 LANTAI

Location :

Client :

Notes :

Leader :

Drawing :

DENAH AIR BERSIH

Scale :










1:80

Project no : ATH-8  
Drawing no : 023

MEP-01



Keterangan :

-  Toilet Duduk + Jetwasher
-  Shower + Kran Air
-  Kran Air
-  Rooftank 1000 L
-  Floor drain
-  Rooftank
-  Floor Clean Out (FCO)
-  Pipa Air Bersih
-  Pipa Air Hujan
-  Pipa Air Kotor, Grey Water
-  Pipa Air Kotor, Black Water

DENAH AIR BERSIH  
1:80

PROJECT

PERENCANAAN RUMAH  
1 LANTAI

Location :

Client :

Notes :

Leader :

Drawing :

DENAH AIR KOTOR

Scale :












1:80

Project no : ATH-8  
Drawing no : 024

MEP-02



Keterangan :

-  Toilet Duduk + Jetwasher
-  Shower + Kran Air
-  Kran Air
-  Rooftank 1000 L.
-  Floordrain
-  Roofdrain
-  Floor Clean Out (FCO)
-  Pipa Air Bersih
-  Pipa Air Hujan
-  Pipa Air Kotor, Grey Water
-  Pipa Air Kotor, Black Water

DENAH AIR KOTOR  
1:80

PROJECT

PERENCANAAN RUMAH  
1 LANTAI

Location :

Client :

Notes :

Leader :

Drawing :

DENY AIR HUJAN

Scale :











1:80

Project no : ATH-8  
Drawing no : 025

MEP-03



Keterangan :

-  Toilet Duduk + Jetwasher
-  Shower + Kran Air
-  Kran Air
-  Rooftank 1000 L.
-  Floordrain
-  Roofdrain
-  Floor Clean Out (FCO)
-  Pipa Air Bersih
-  Pipa Air Hujan
-  Pipa Air Kotor, Grey Water
-  Pipa Air Kotor, Black Water

⊙ DENY AIR HUJAN  
1:80

PROJECT

PERENCANAAN RUMAH  
1 LANTAI

Location :

Client :

Notes :

Leader :

Drawing :


DENAH TITIK LAMPU

Scale :

1:80

Project no : ATH-8  
Drawing no : 002

MEP-04

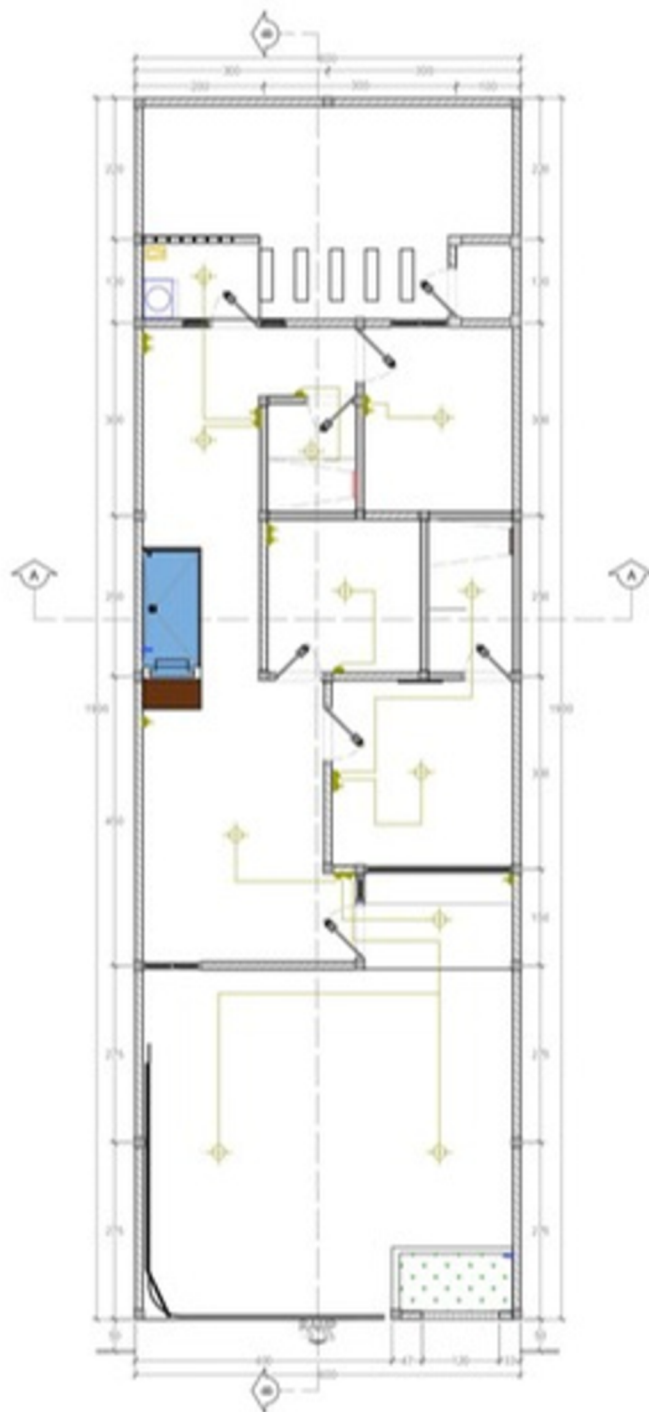

Keterangan :

-  Saklar Seri / Saklar Double
-  Saklar Tunggal
-  Stopkontak Dinding
-  Lampu Penerangan
-  Line Kabel

DENAH TITIK LAMPU  
1:80

PROJECT

PERENCANAAN RUMAH  
1 LANTAI

Location :

Client :

Notes :

Leader :

Drawing :


DENAH AC/EXHOUST

Scale :

1:80

Project no : ATH-8  
Drawing no : 026

MEP-04

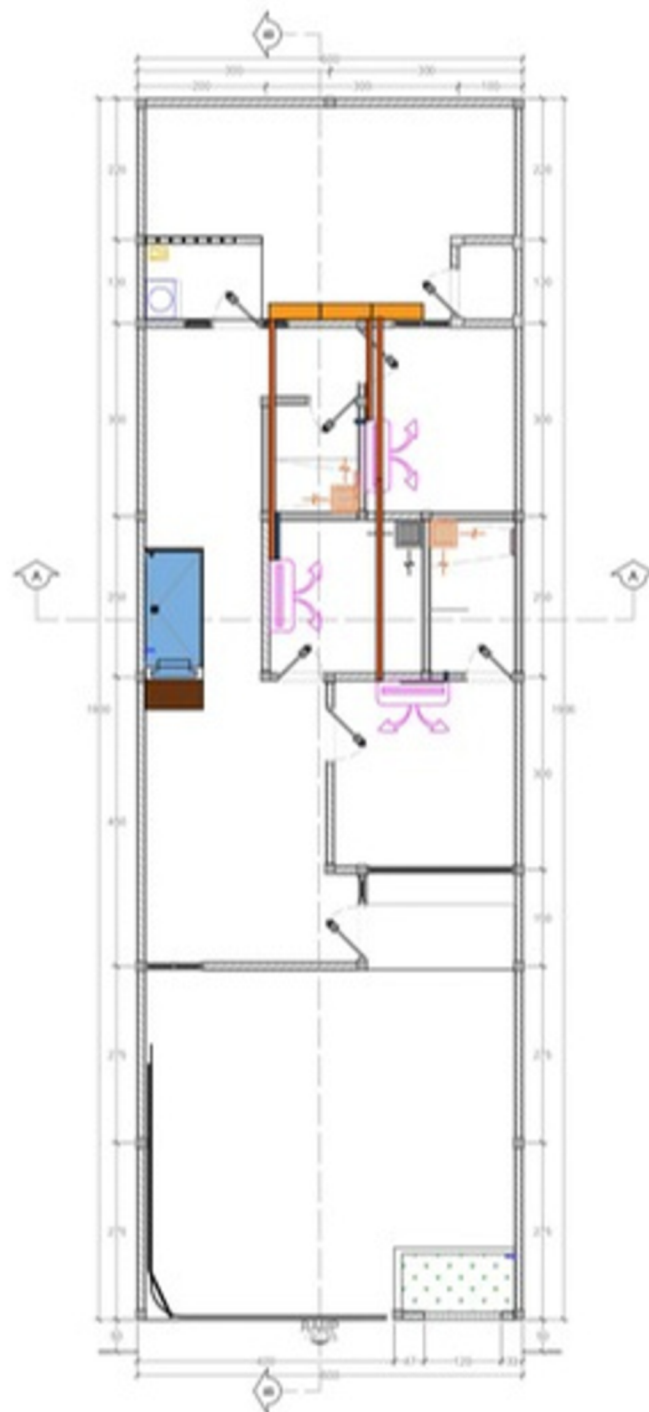

Keterangan :

-  AC / PK
-  Exhaust fan 10"
-  Ventilasi Plafond KM
-  Pipa Freon
-  Pipa Pembuangan

DENAH AC/EXHOUST  
1:100